



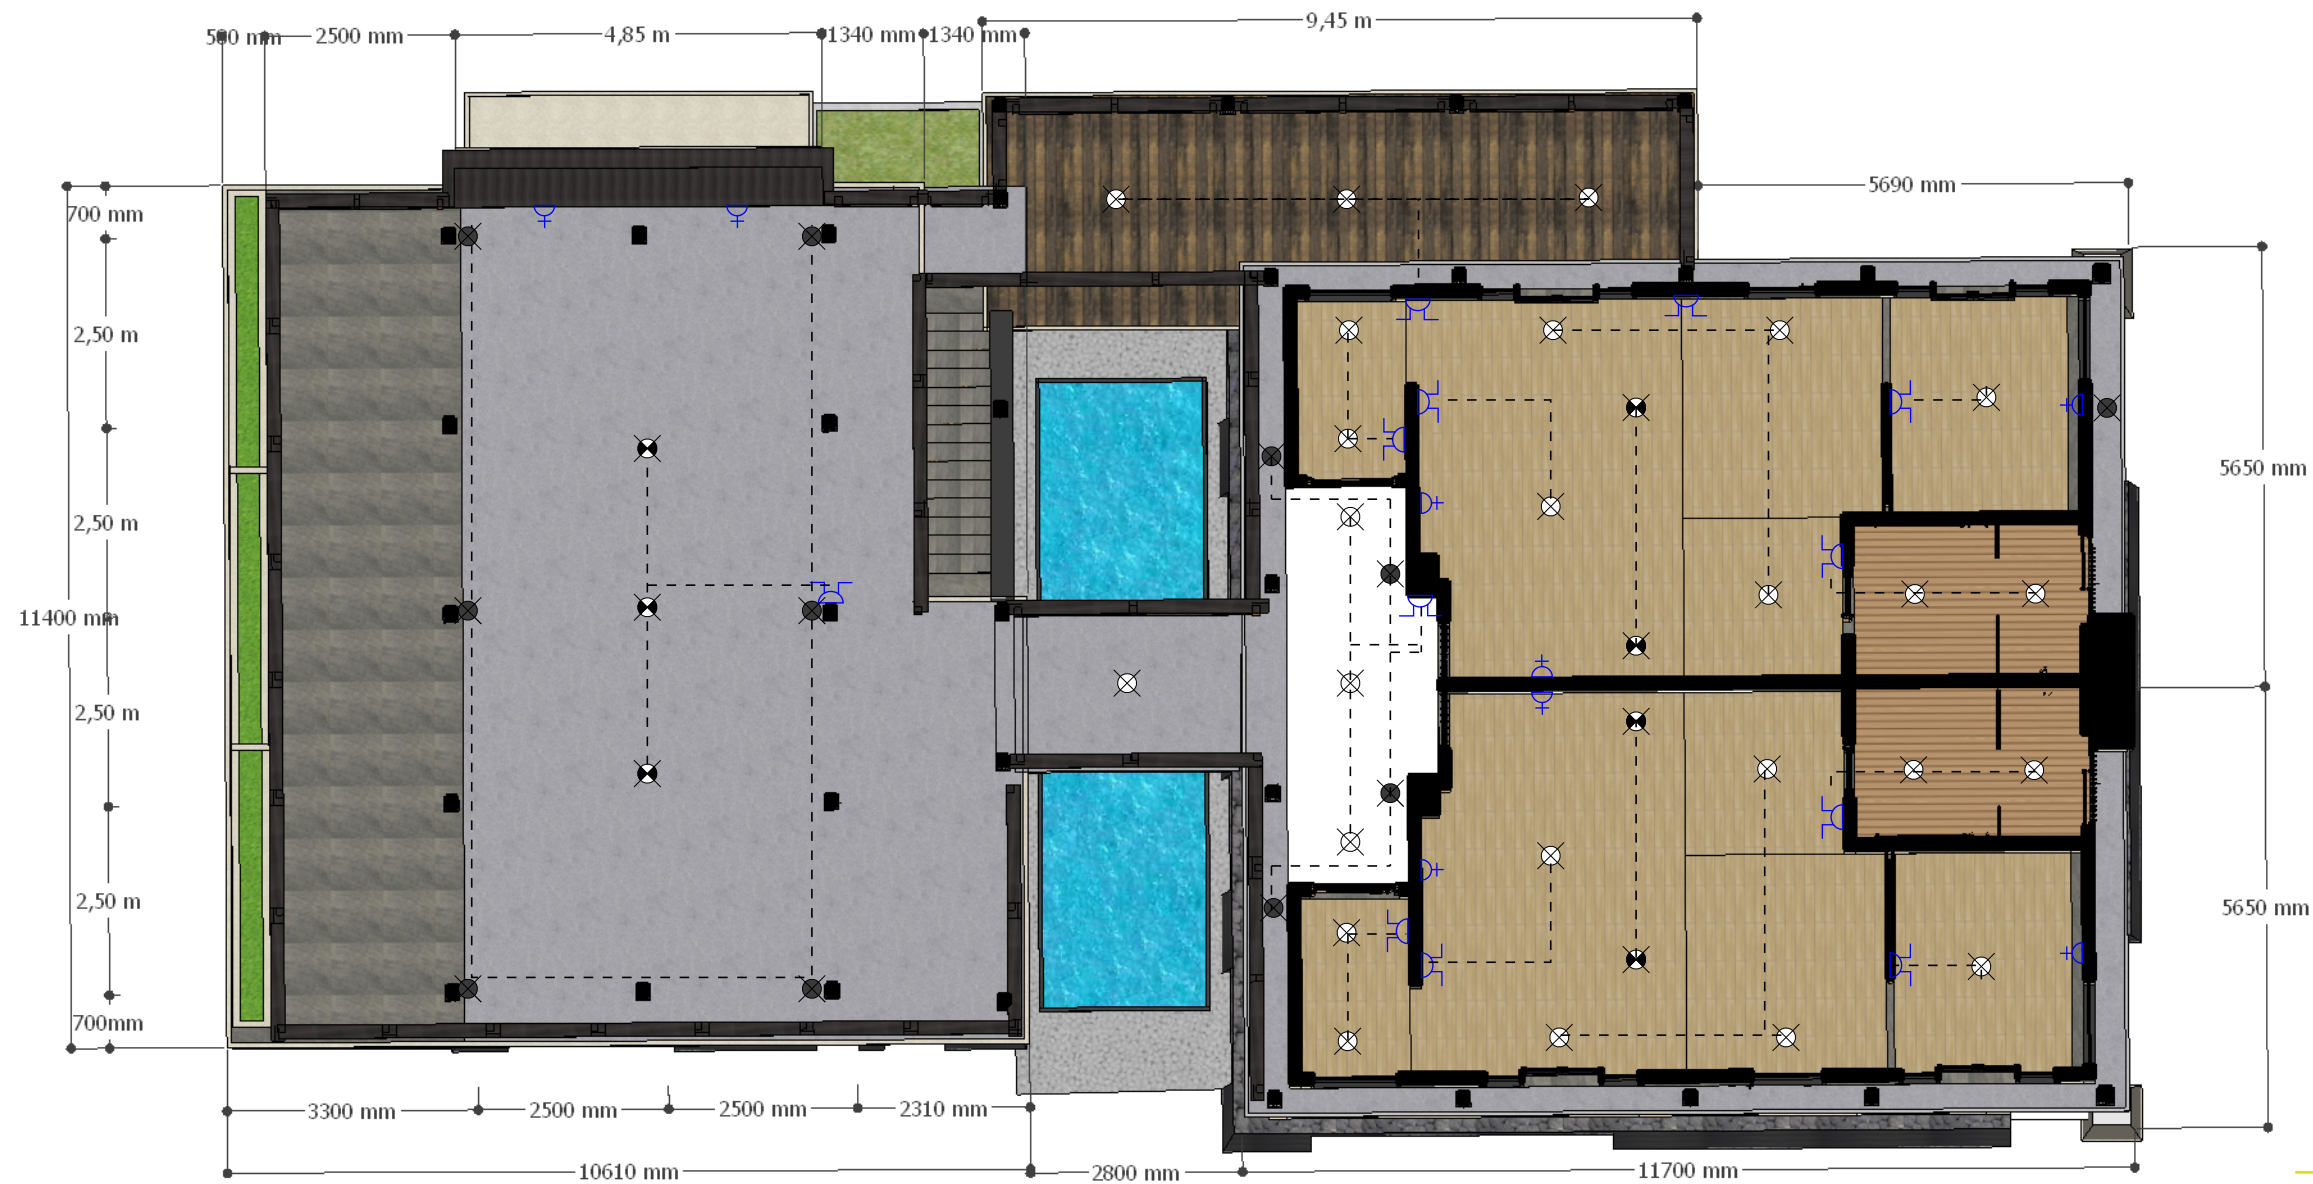

DENAH LT 1 ELEKTRIKAL
SKALA 1:100

NAMA PROYEK		DIPERIKSA	TTD	NAMA GAMBAR		KETERANGAN GAMBAR	CATATAN REVISI		ARSITEK		
ER VILLA, TANAHLOT,BALI INDONESIA				DENAH ELEKTRIKAL							
		MENGETAHUI	TTD	SKALA	KODE				REVISI KE		
July 7, 2026		DESIGN DEVELOPMENT DETAIL THE MARA KEMANG									4

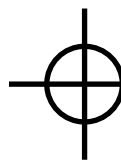

 DENAH LT 2 ELEKTRIKAL
SKALA 1:100

NAMA PROYEK		DIPERIKSA	TTD	NAMA GAMBAR		KETERANGAN GAMBAR	CATATAN REVISI		ARSITEK	
ER VILLA, TANAHLOT,BALI INDONESIA				DENAH LT 2						
		MENGETAHUI	TTD	SKALA	KODE				REVISI KE	
July 7, 2026	DESIGN DEVELOPMENT DETAIL THE MARA KEMANG									5