
 DENAH MASTER BATHROOM
SKALA 1:50

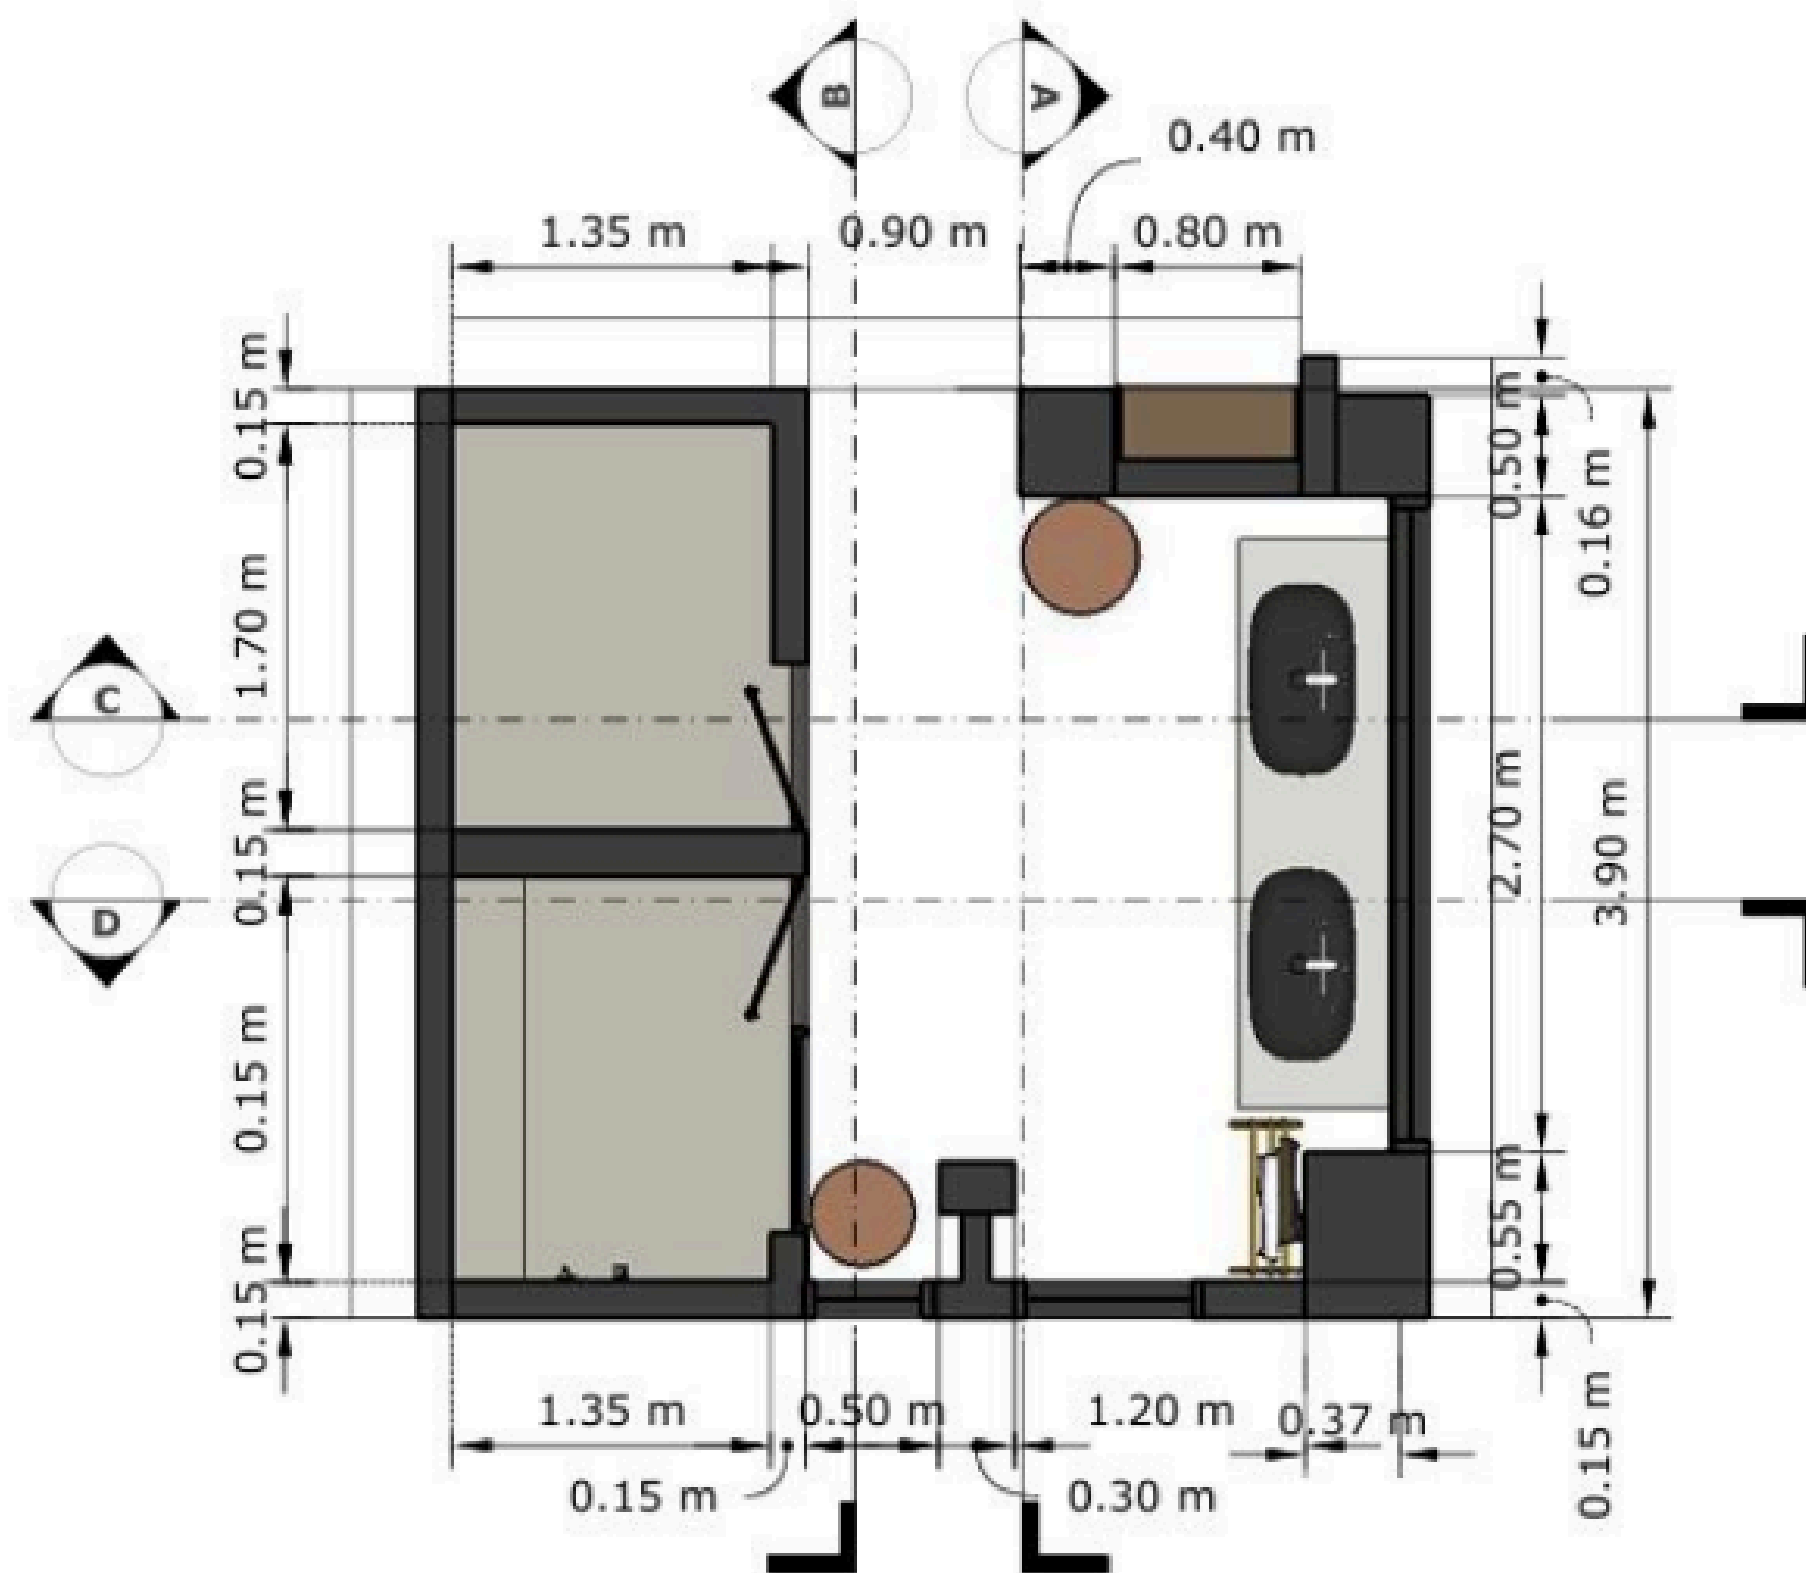

SANITAIRE | ROCA

FOR MASTER BATHROOM



SINK
ROCA - 2 PCS
A327A1P080



FAUCET
ROCA - 2 PCS
A5A349ECON



ROBE HOOK
ROCA - 1 PCS
A817570C40



FLOOR DRAIN
ROCA - 1 PCS
A276565000



WC
ROCA - 1 PCS
A34224900D



ROCA - 1 PCS
A5B9130NBO



HAND SHOWER
ROCA - 1 PCS
A5BG414CON



RAIN SHOWER CONNECTOR
ROCA - 1 PCS
A5B0250COV




RAINSHOWER HEAD
ROCA - 1 PCS
A5B2250COV



MIXER
ROCA - 1 PCS
A5A0B5FCON



FLOOR DRAIN
ROCA - 1 PCS
Z5B0729CON

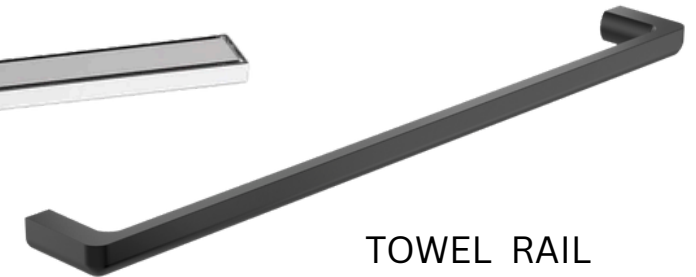


TOWEL RAIL
ROCA - 1 PCS
A817030NMO

SANITAIRE | TOTO

FOR MASTER BATHROOM



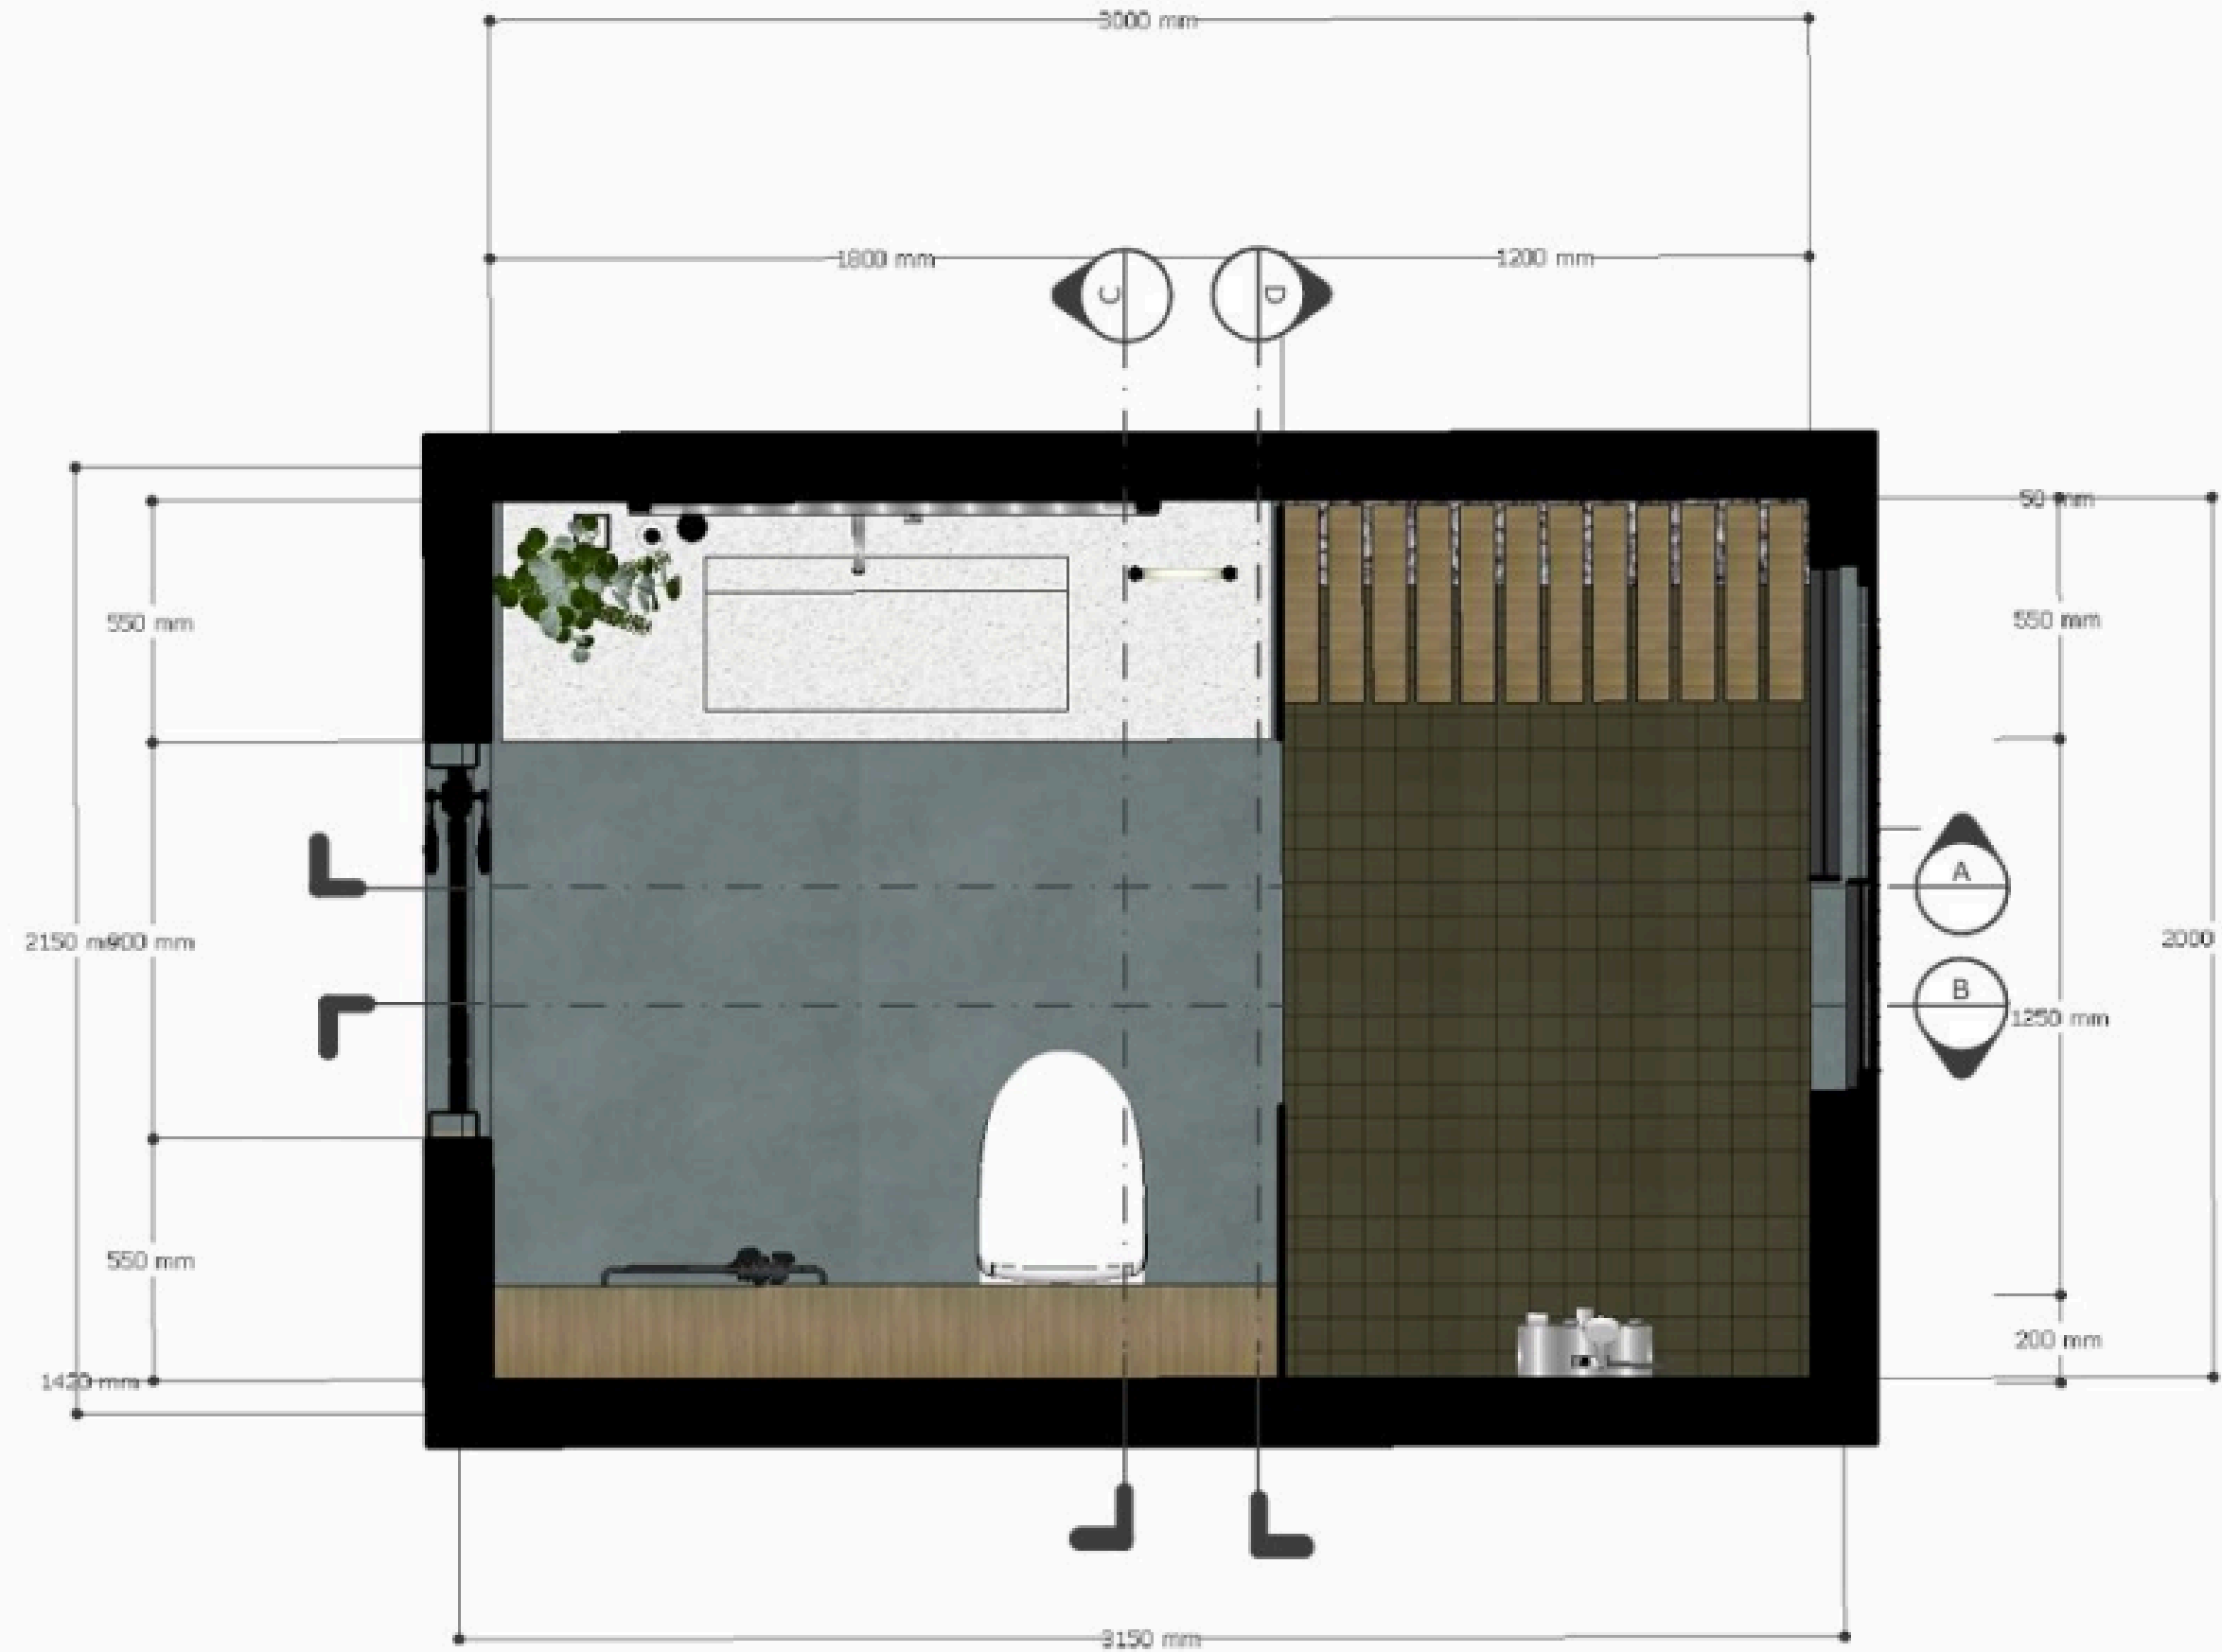

TOILET KAMAR ANAK A
SKALA 1:20

SANITAIRE | ROCA

FOR KIDS BATHROOM A



ROCA WC
A34968100D



FAUCET
ROCA - 1 PCS
A5A459ENBO



ROBE HOOK
ROCA - 1 PCS
A817570C40



HAND SHOWER
ROCA - 1 PCS
A5BG414CON




RAIN SHOWER CONNECTOR
ROCA - 1 PCS
A5B0250COV



RAINSHOWER HEAD
ROCA - 1 PCS
A5B2250COV



MIXER
ROCA - 1 PCS
A5A0B5FC0N

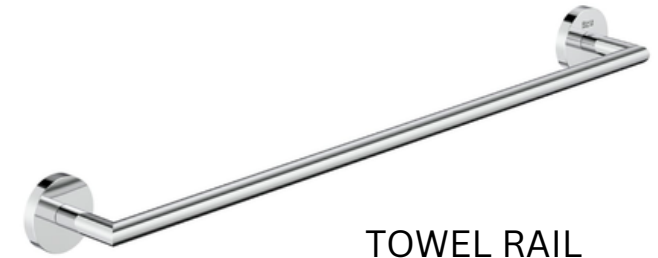

TOWEL RAIL
ROCA - 1 PCS
A817574C00




FLOOR DRAIN
ROCA - 1 PCS
Z5B0729CON

SANITAIRE | TOTO

FOR KIDS BATHROOM A



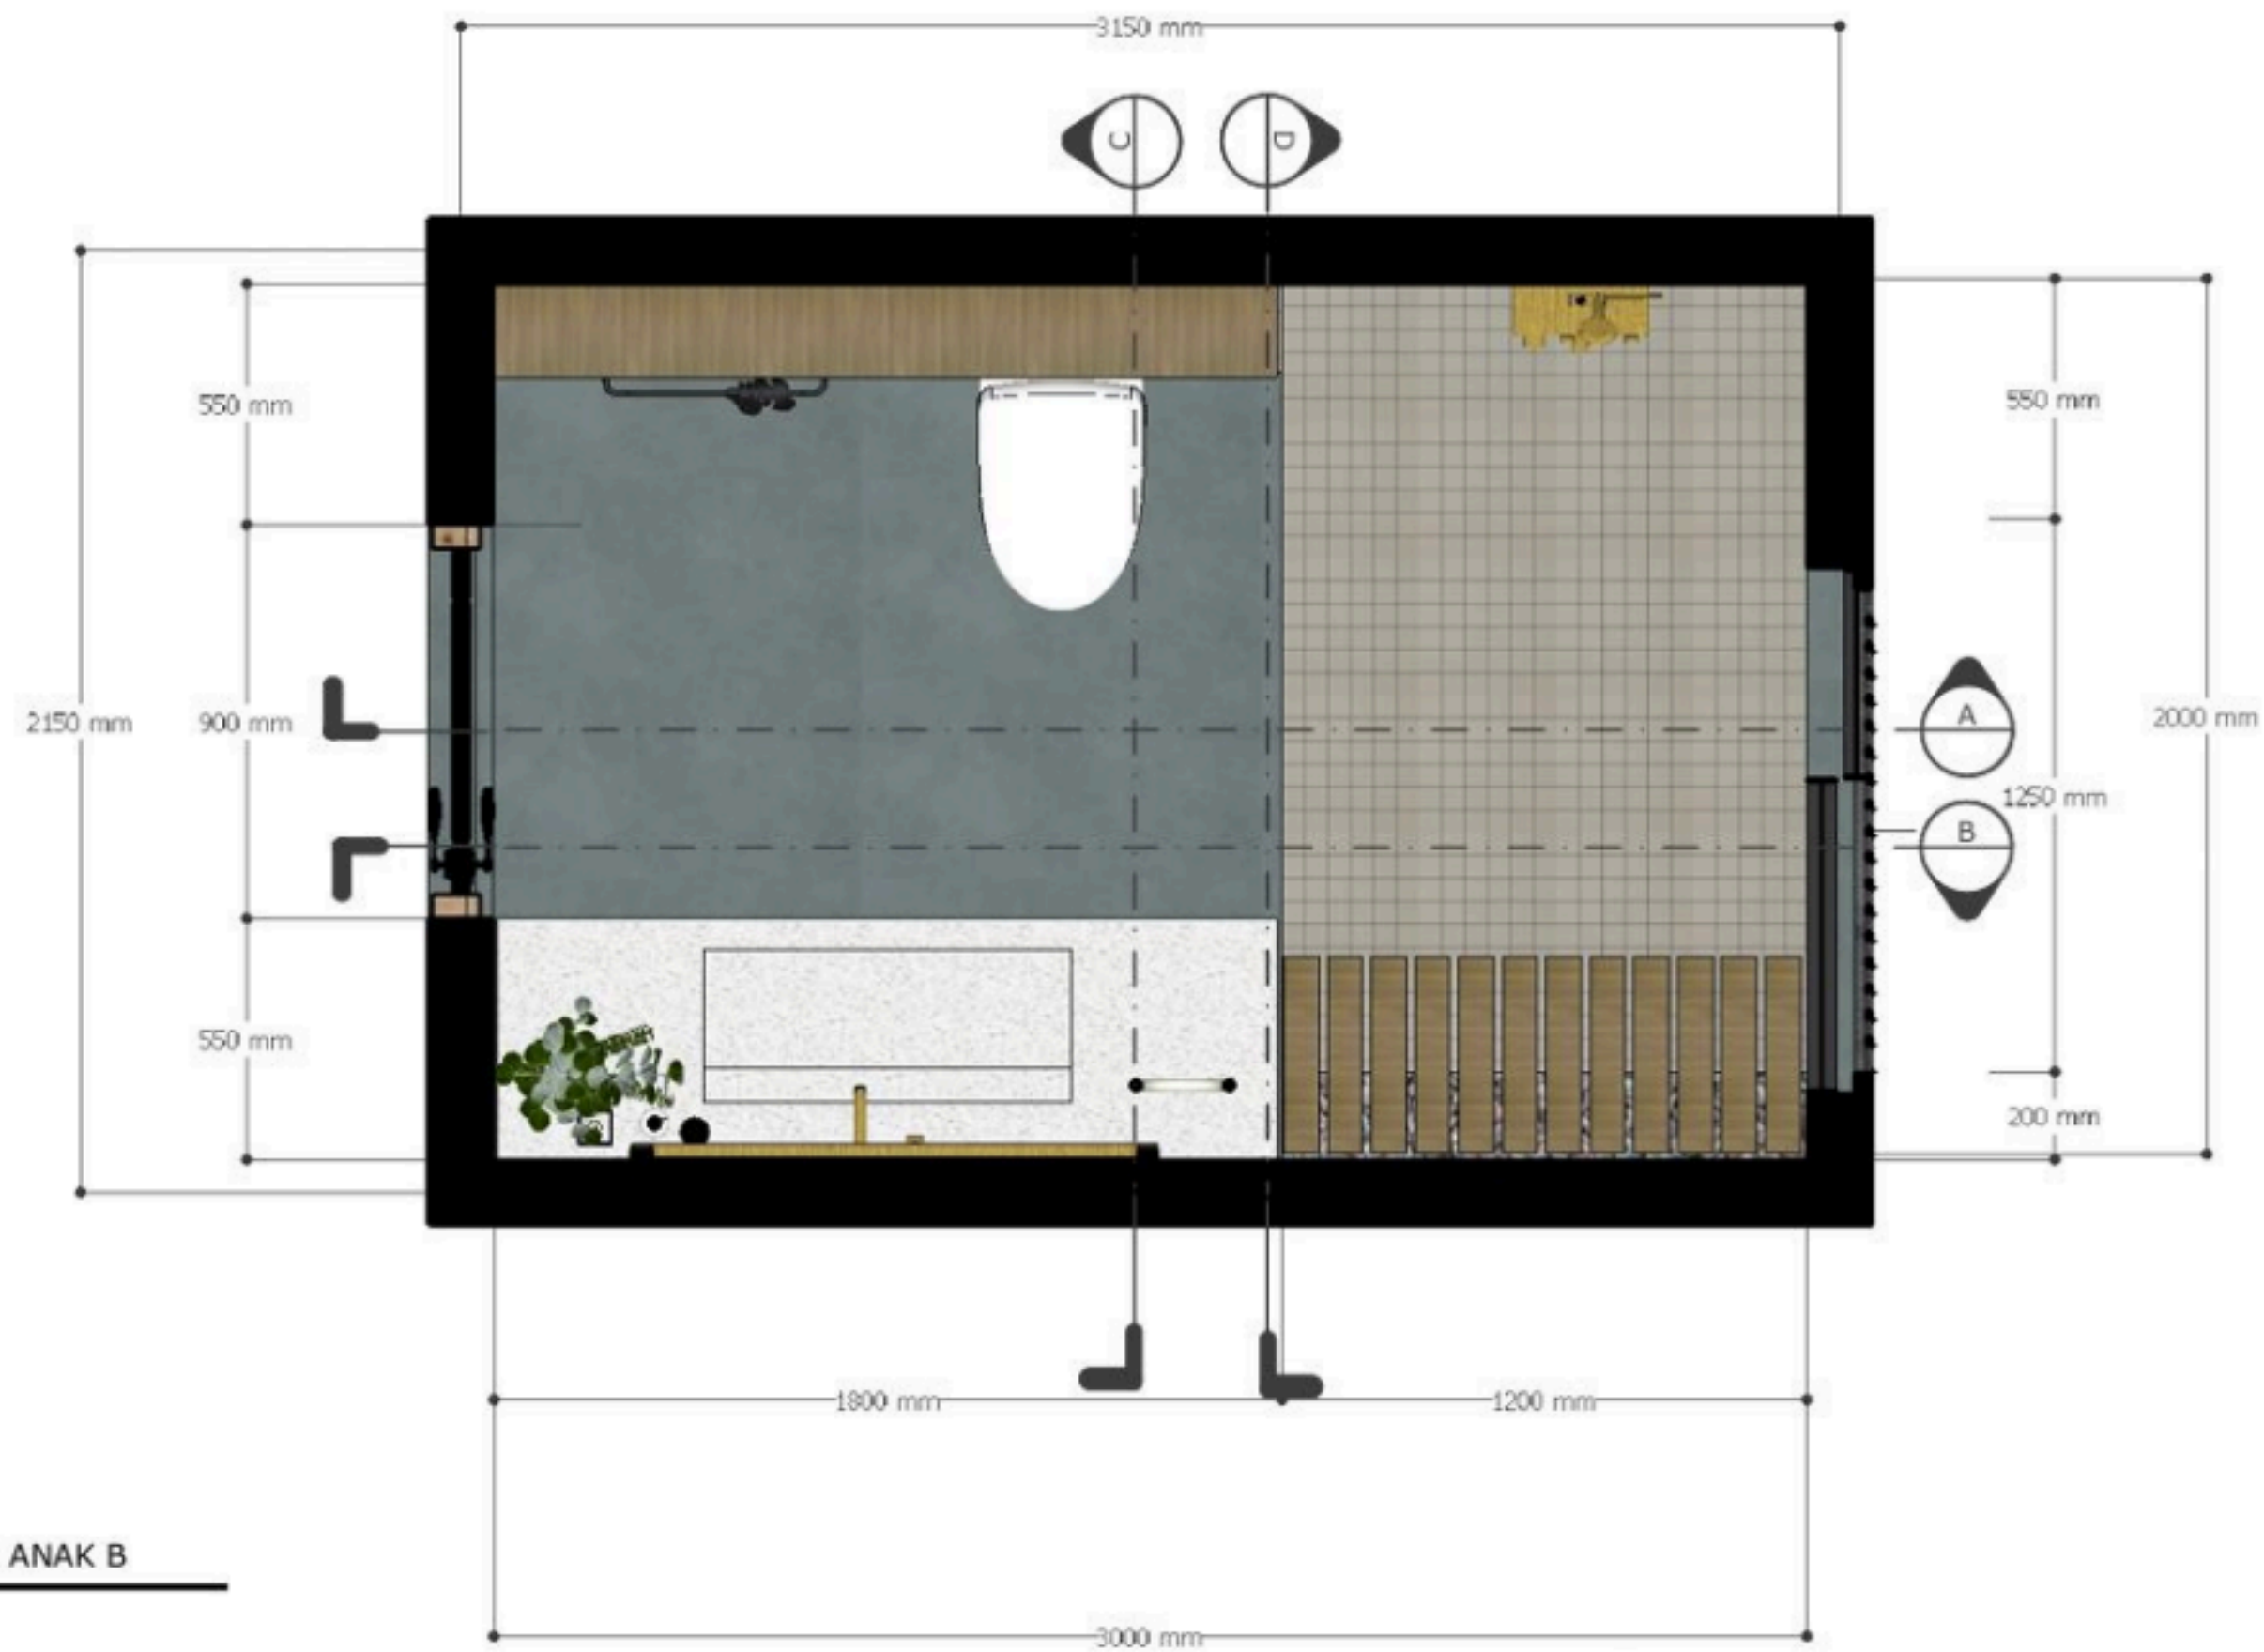

TOILET KAMAR ANAK B
SKALA 1:20

SANITAIRE | ROCA

FOR KIDS BATHROOM A AND B



ROCA WC
A34968100D



FAUCET
ROCA - 1 PCS
A5A459ENBO



ROBE HOOK
ROCA - 1 PCS
A817570C40




RAIN SHOWER CONNECTOR
ROCA - 1 PCS
A5B0250COV



RAINSHOWER HEAD
ROCA - 1 PCS
A5B2250COV



MIXER
ROCA - 1 PCS
A5A0B5FC0N

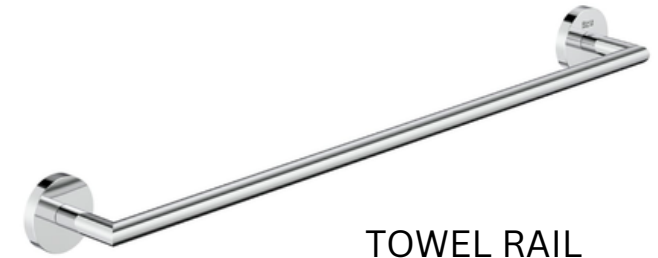

TOWEL RAIL
ROCA - 1 PCS
A817574C00




FLOOR DRAIN
ROCA - 1 PCS
Z5B0729CON

SANITAIRE | TOTO

FOR KIDS BATHROOM B



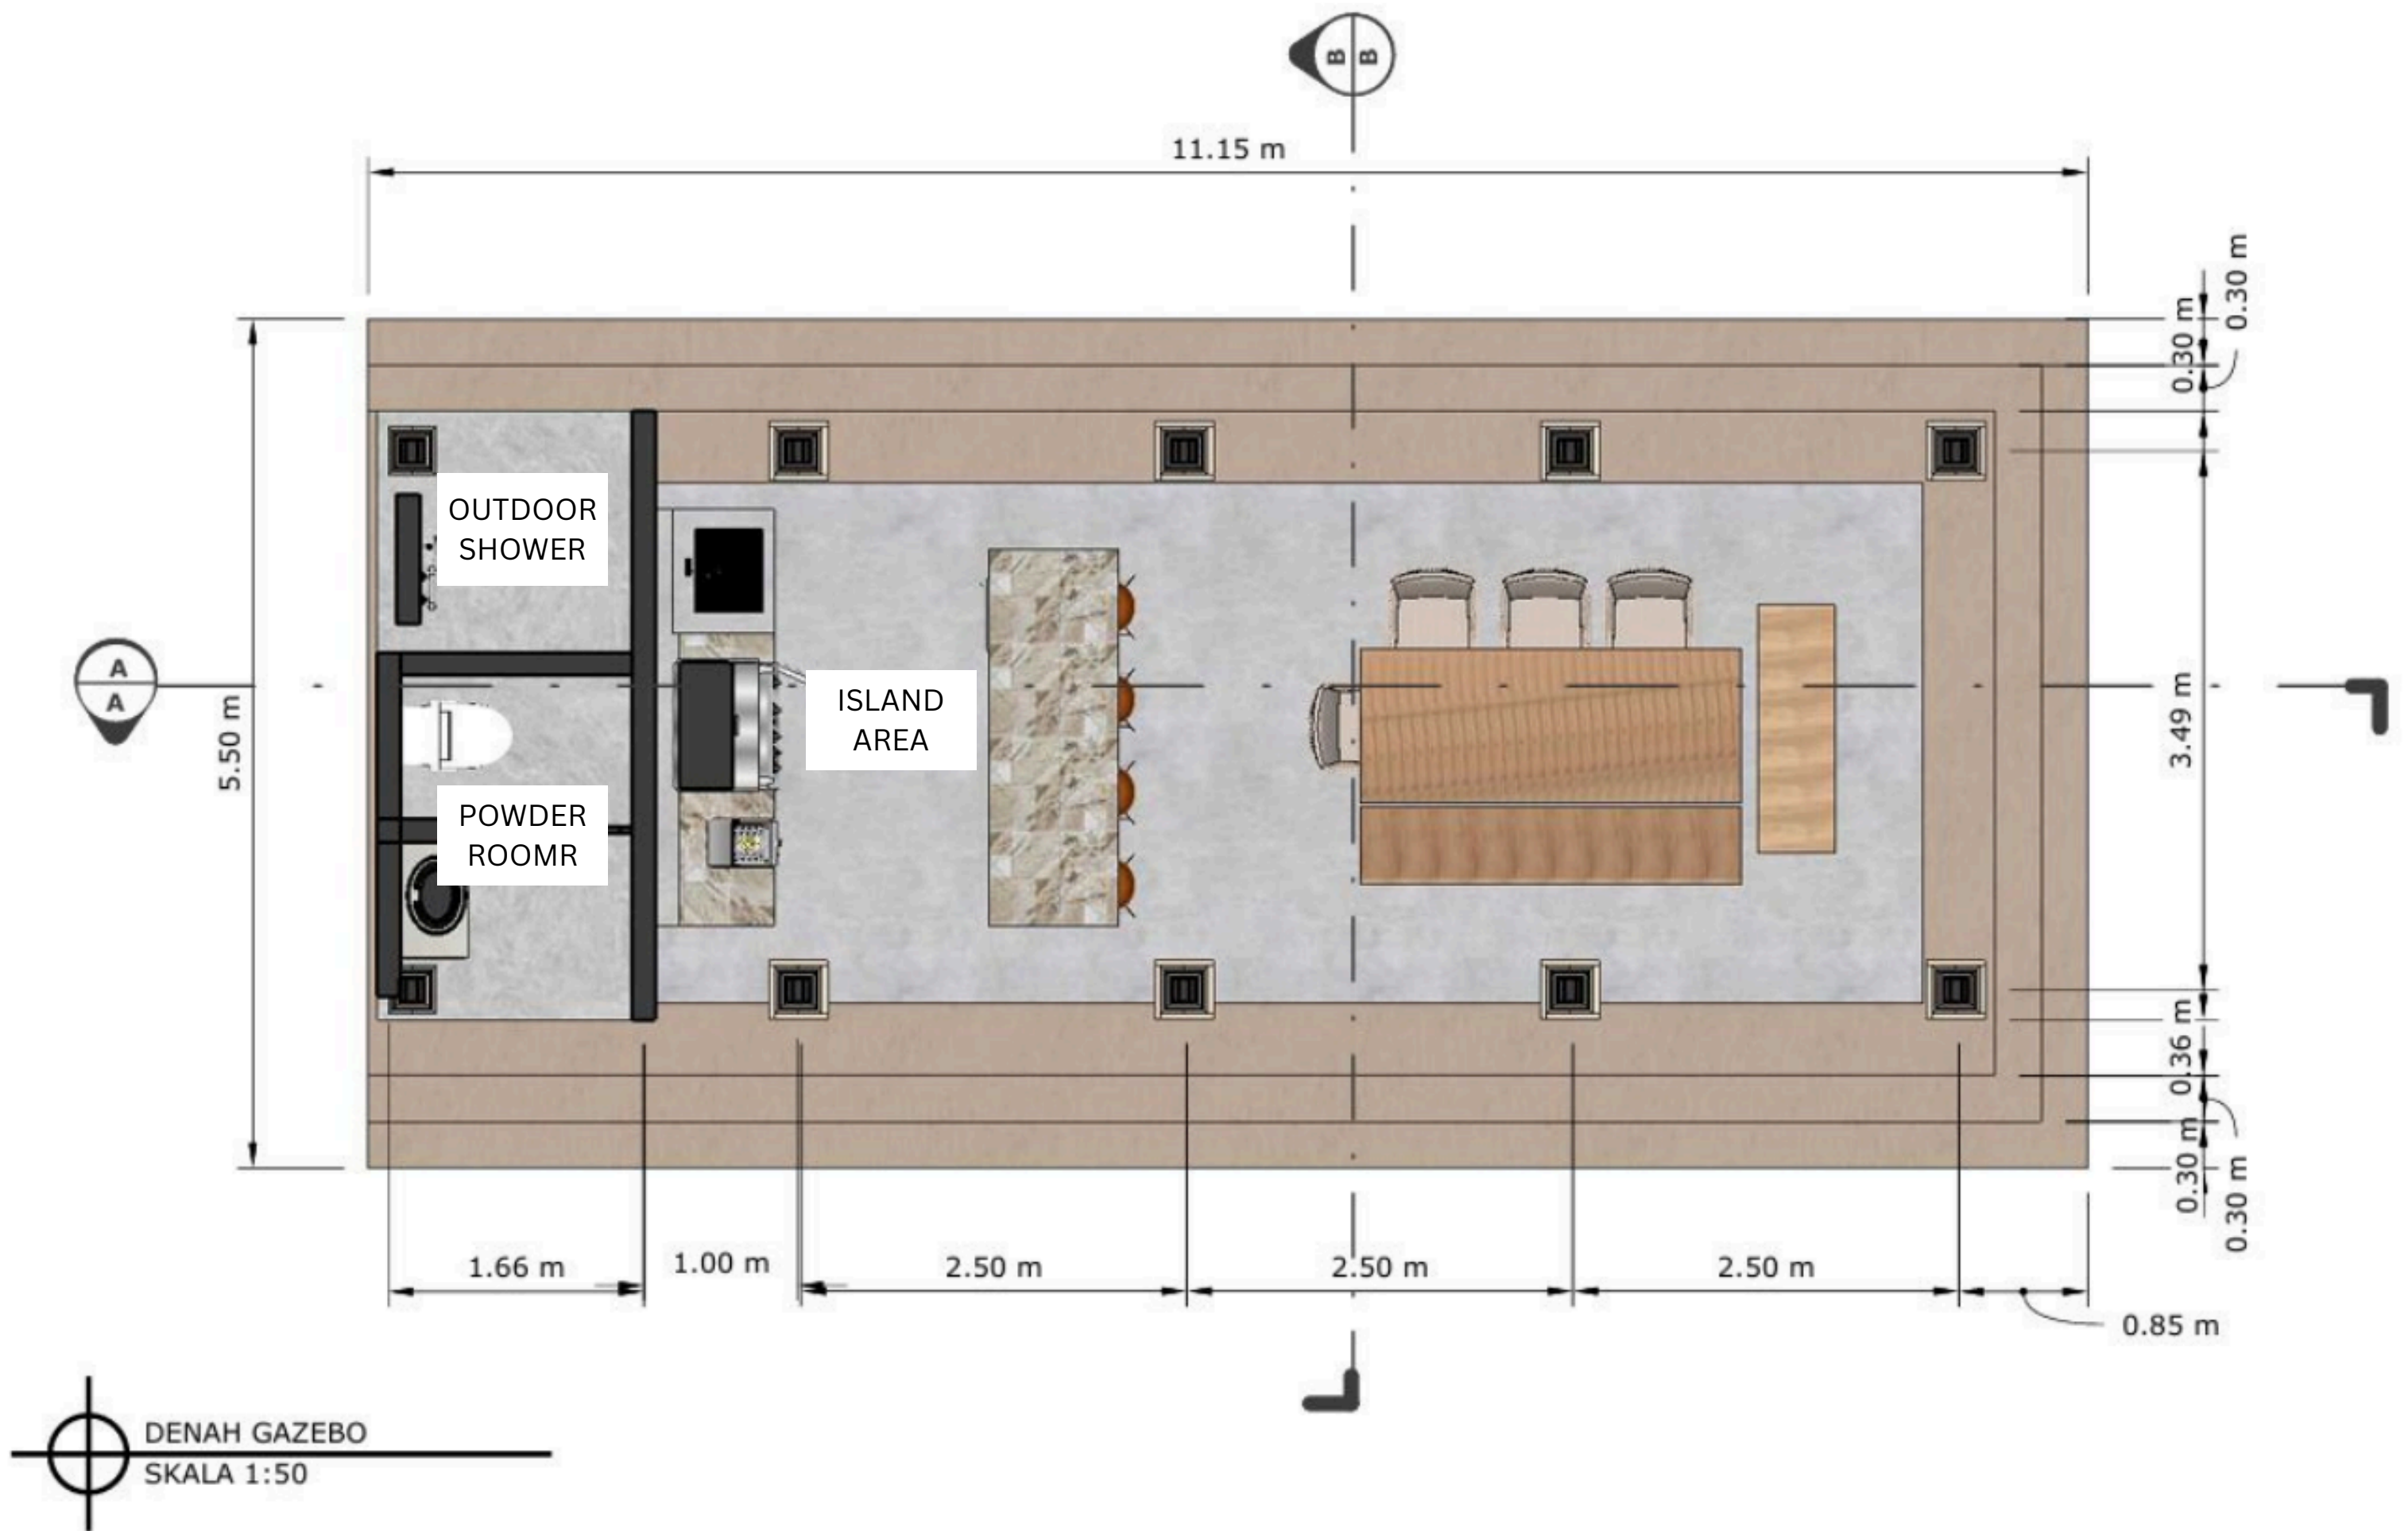

SANITAIRE | ROCA

FOR POWDER ROOM (PENDOPO AREA)



FAUCET
ROCA - 2 PCS
A5A349ECON



ROBE HOOK
ROCA - 1 PCS
A817570C40



SINK
ROCA - 2 PCS
A327A1P080



ROCA
A34224900D

SANITAIRE | TOTO

FOR POWDER ROOM (PENDOPO AREA)



SANITAIRE | ROCA

FOR OUTDOOR SHOWER (PENDOPO AREA)



HAND SHOWER
ROCA - 1 PCS
A5BG414CON



RAIN SHOWER CONNECTOR
ROCA - 1 PCS
A5B0250COV



RAINSHOWER HEAD
ROCA - 1 PCS
A5B2250COV



MIXER
ROCA - 1 PCS
A5A0B5FC0N



FLOOR DRAIN
ROCA - 1 PCS
Z5B0729CON

SANITAIRE | TOTO

FOR POWDER ROOM (PENDOPO AREA)




FLOOR DRAIN
TOTO - 1 PCS
TX1EA

SHOWER COLUMN SET
TOTO - 1 PCS
TX492STZ
Toja



HAND TOWEL HOLDER
TOTO - 1 PCS
TX702AM
Mono

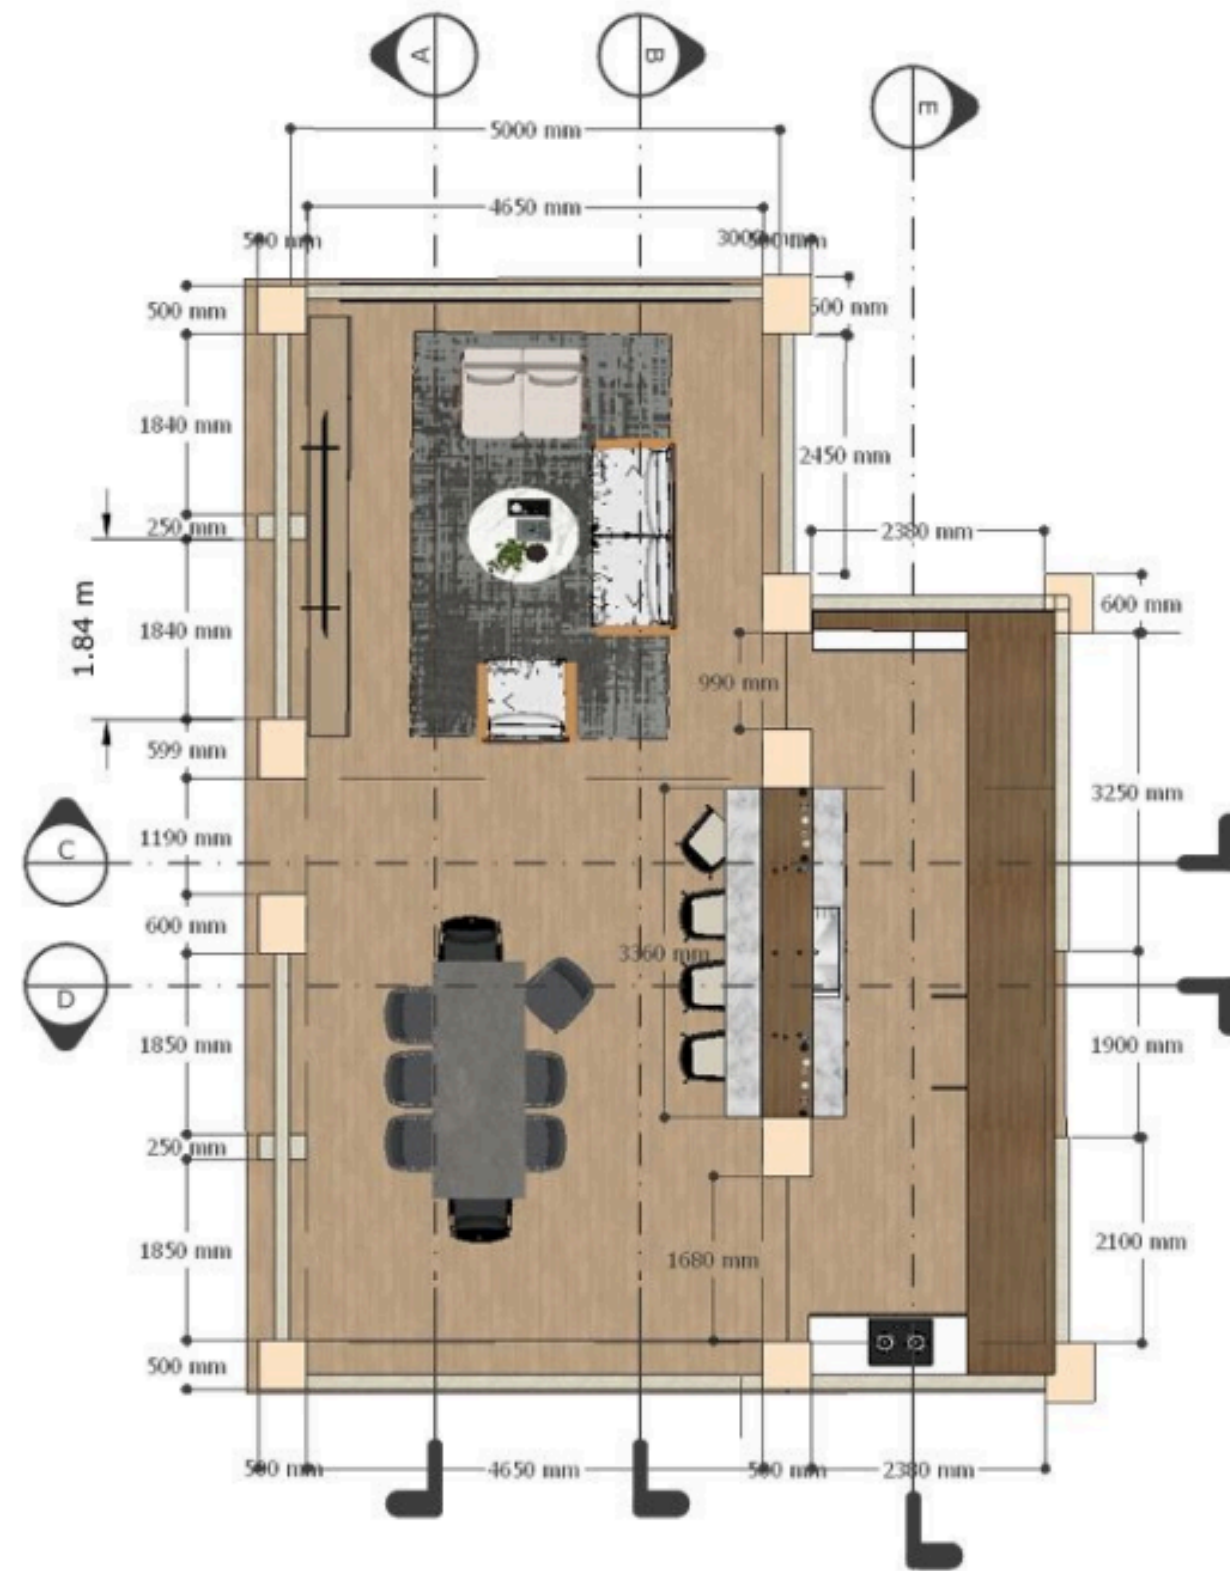


 DENAH LIVING ROOM, DINING, DRY KITCHEN
 SKALA 1:50

KITCHEN FAUCET

FOR DRY KITCHEN



SINK
PALOMA - 1 PCS
SGP 1102GS



FAUCET
ROCA - 1 PCS
A5A811FC0N

KITCHEN FAUCET

FOR PENDOPO AREA



SINK
PALOMA - 1 PCS
SGP 1102GS



FAUCET
ROCA - 1 PCS
A5A811FC0N